

"UC" & "CR" LINES

CAMINO PARALLEL CAPACITY / SAFETY STUDY

DRAWN BY: JB
 CHECKED BY: GO
 DATE: 2-15-07
 SCALE: HORIZ. 1"=200'
 VERT. 1"=20'



DAVID EVANS AND ASSOCIATES INC.
 1544 Eureka Road, Suite 200
 Roseville California 95661
 Phone: 916.781.9383

JOB NO.	SHEET
	1
FILE NO.	OF
EDCT-00000001	1


2970

2960

2950

2940

2930

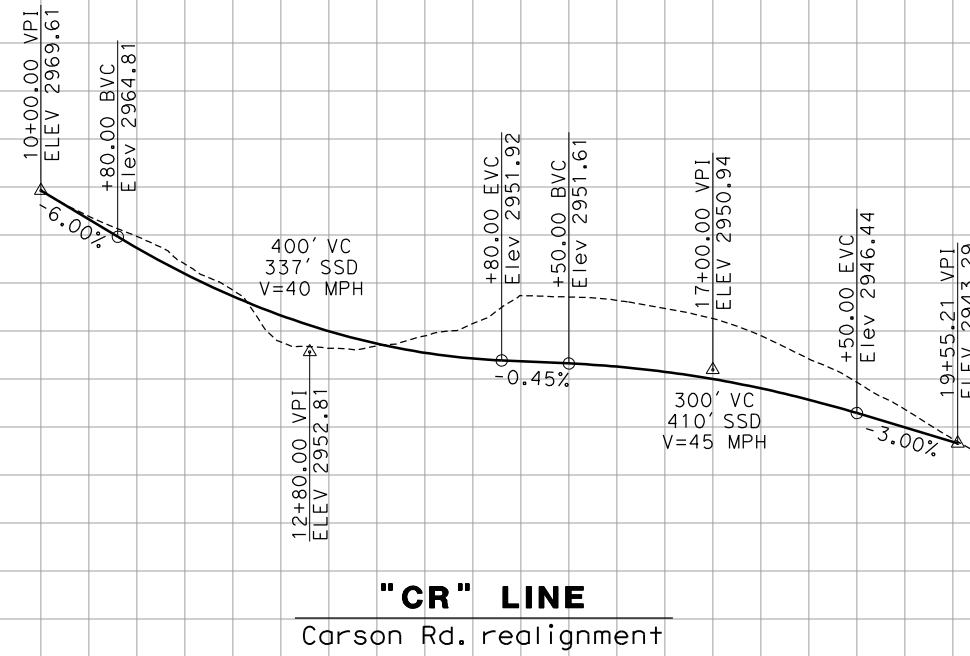

"CR" LINE
 Carson Rd. realignment

Station 10+00 15+00 20+00

CY	Exc
	Emb

2960

2950

2940


2930

2980

2970

2960

2950

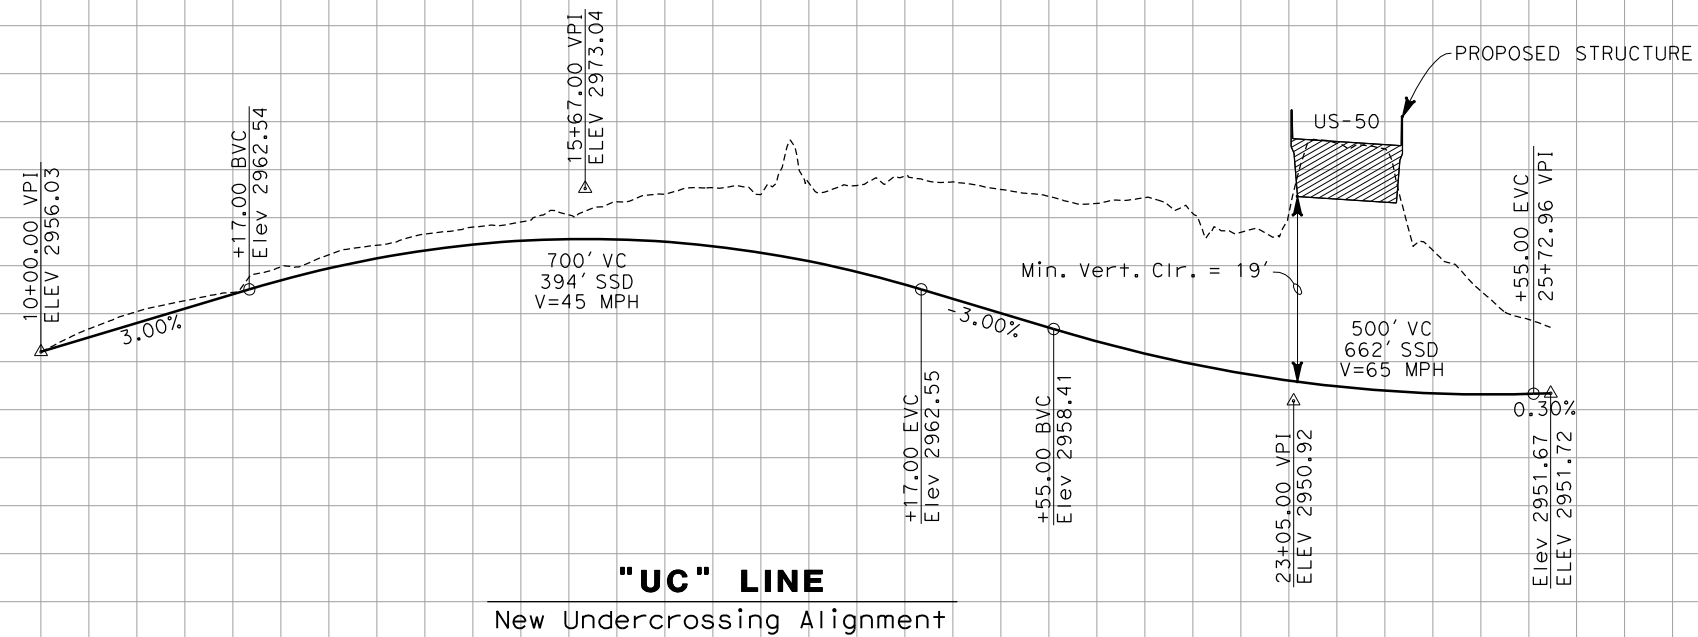

"UC" LINE
 New Undercrossing Alignment

Station 10+00 15+00 20+00 25+00

CY	Exc
	Emb

2980

2970

2960

2950