


Dist	COUNTY	ROUTE	POST MILES TOTAL PROJECT	SHEET No.	TOTAL SHEETS
03	ED	50	20.0 - 26.0		


ALTERNATIVES C1& C2

NOTE:
ALTERNATIVE ROAD ACCESS FROM
CARSON COURT TO CARSON ROAD TO
BE CONSIDERED IN FUTURE DESIGN

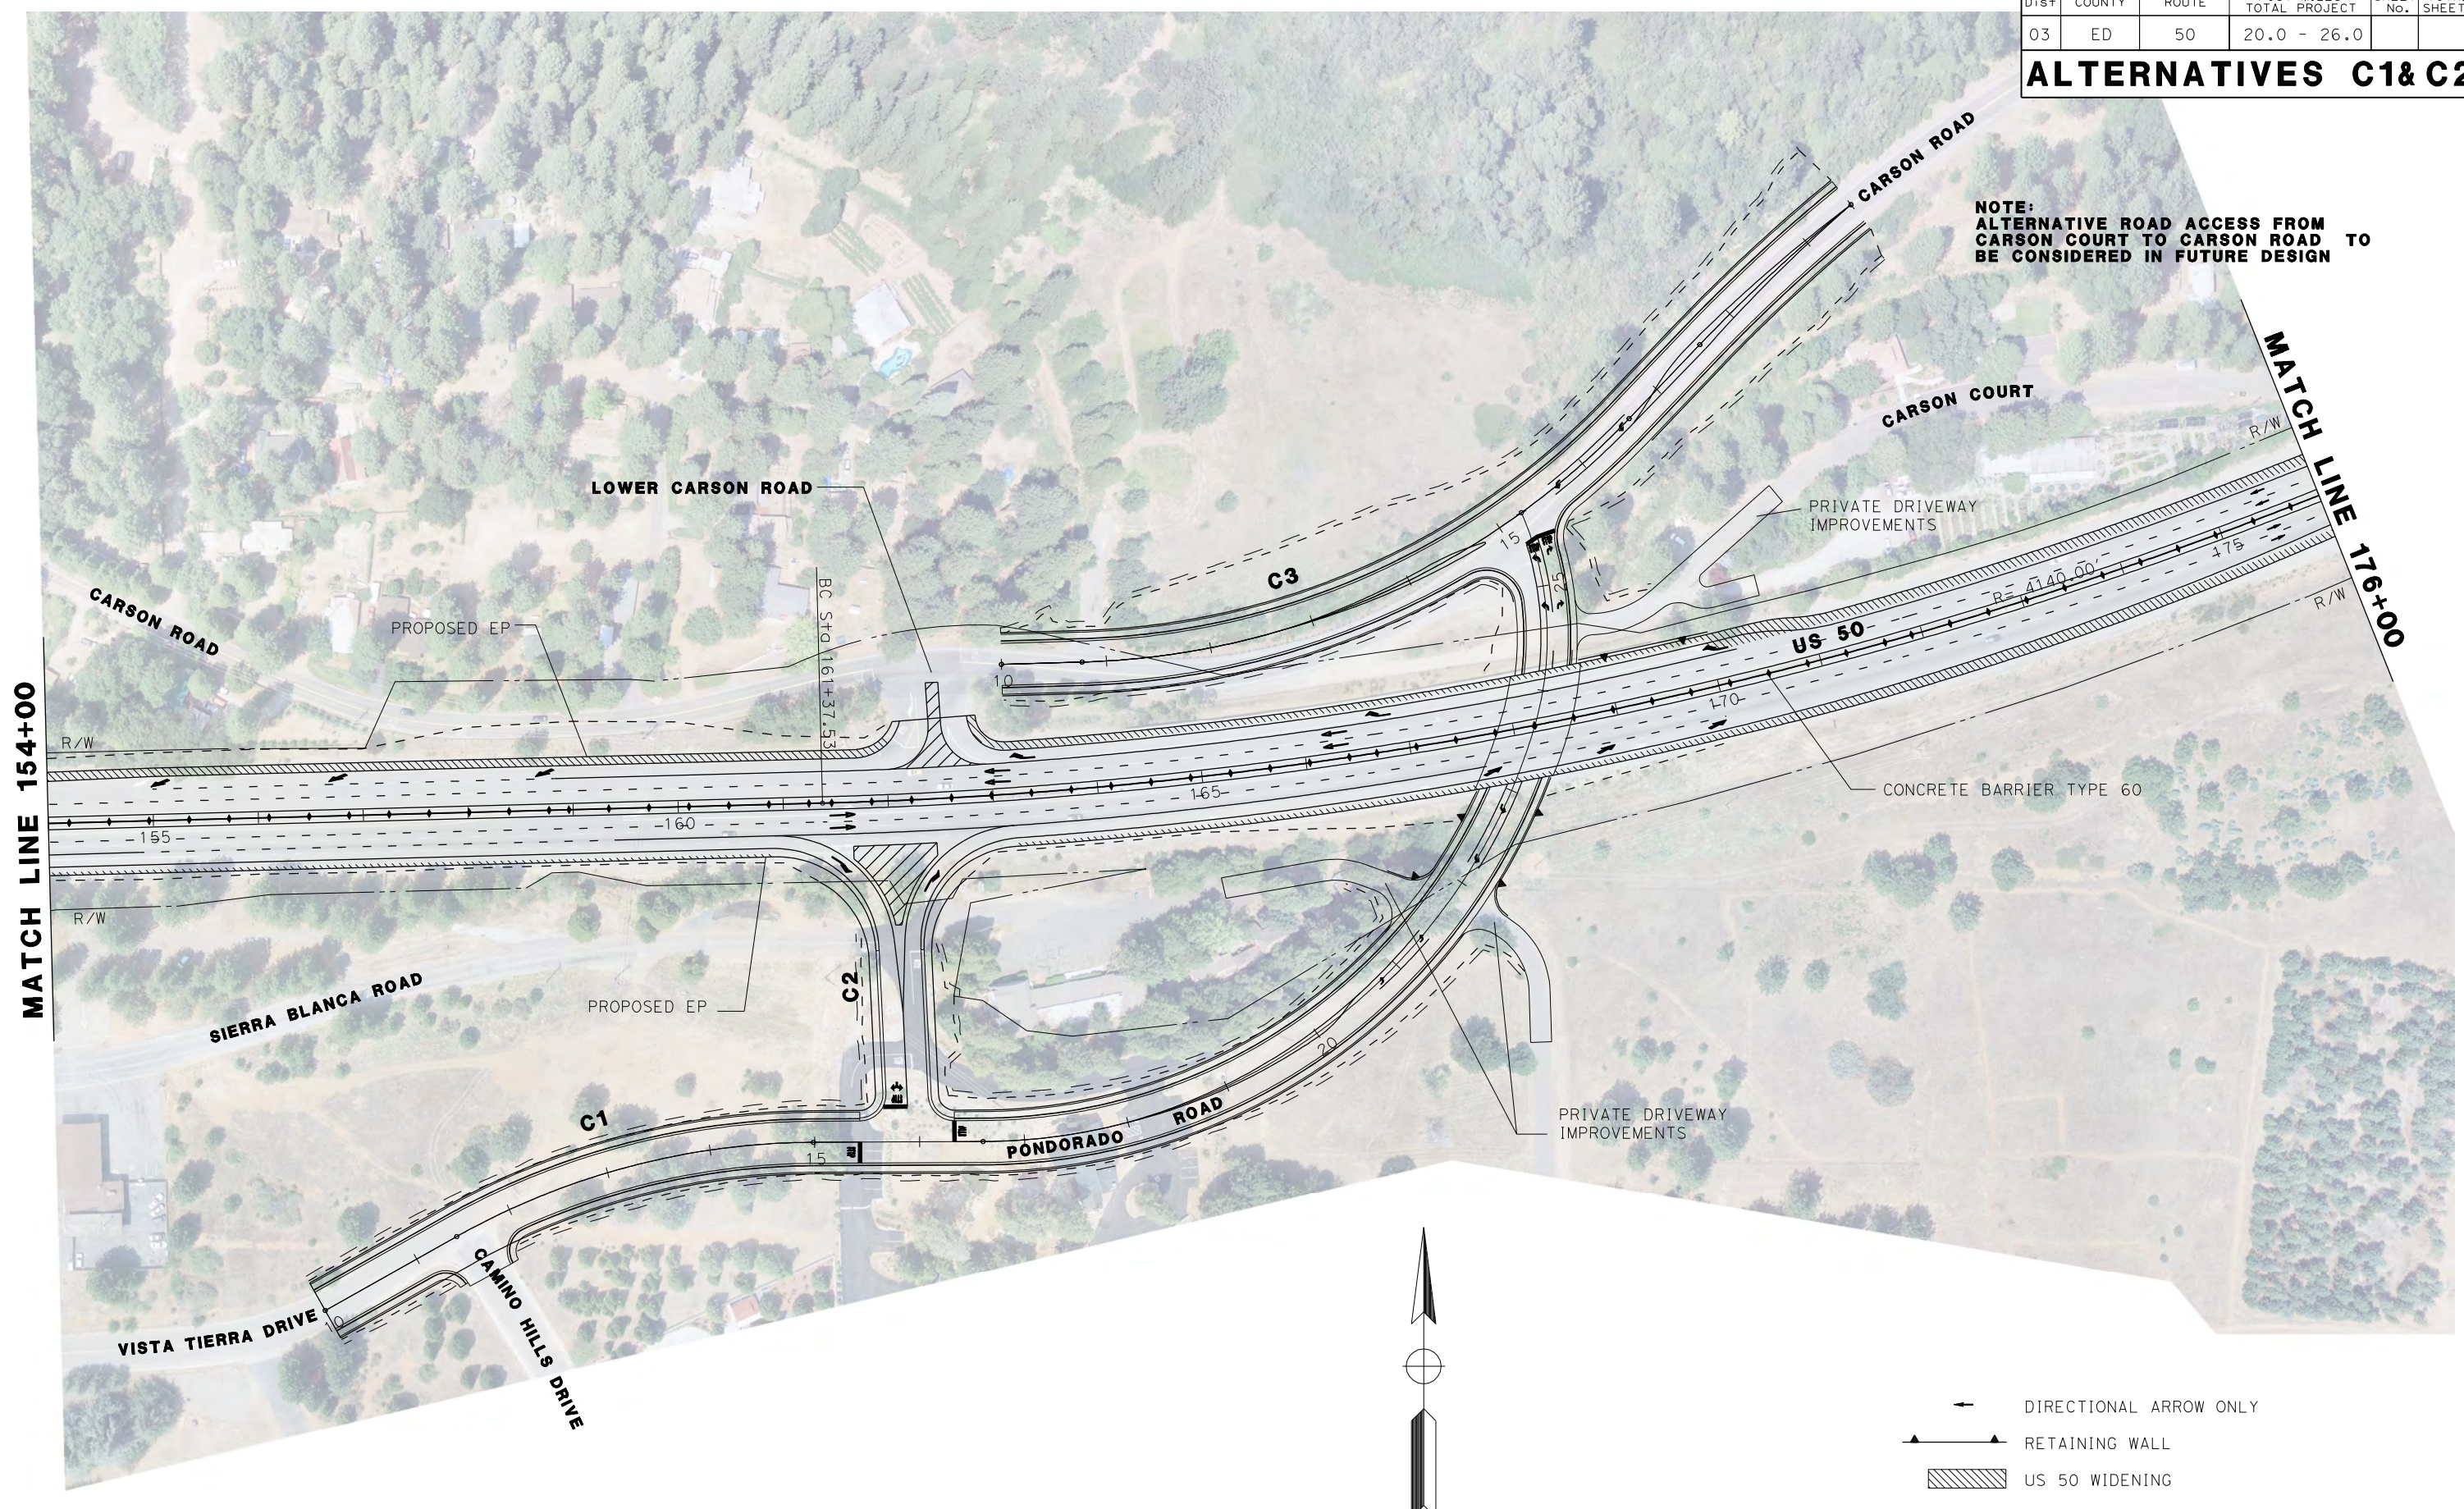

MATCH LINE 154+00

MATCH LINE 176+00

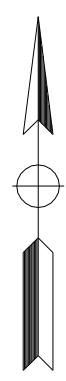

- DIRECTIONAL ARROW ONLY
- RETAINING WALL
- US 50 WIDENING

LAYOUT

L-4