


Dist	COUNTY	ROUTE	POST MILES TOTAL PROJECT	SHEET No.	TOTAL SHEETS
03	ED	50	20.0 - 26.0		

ALTERNATIVES C1&C2

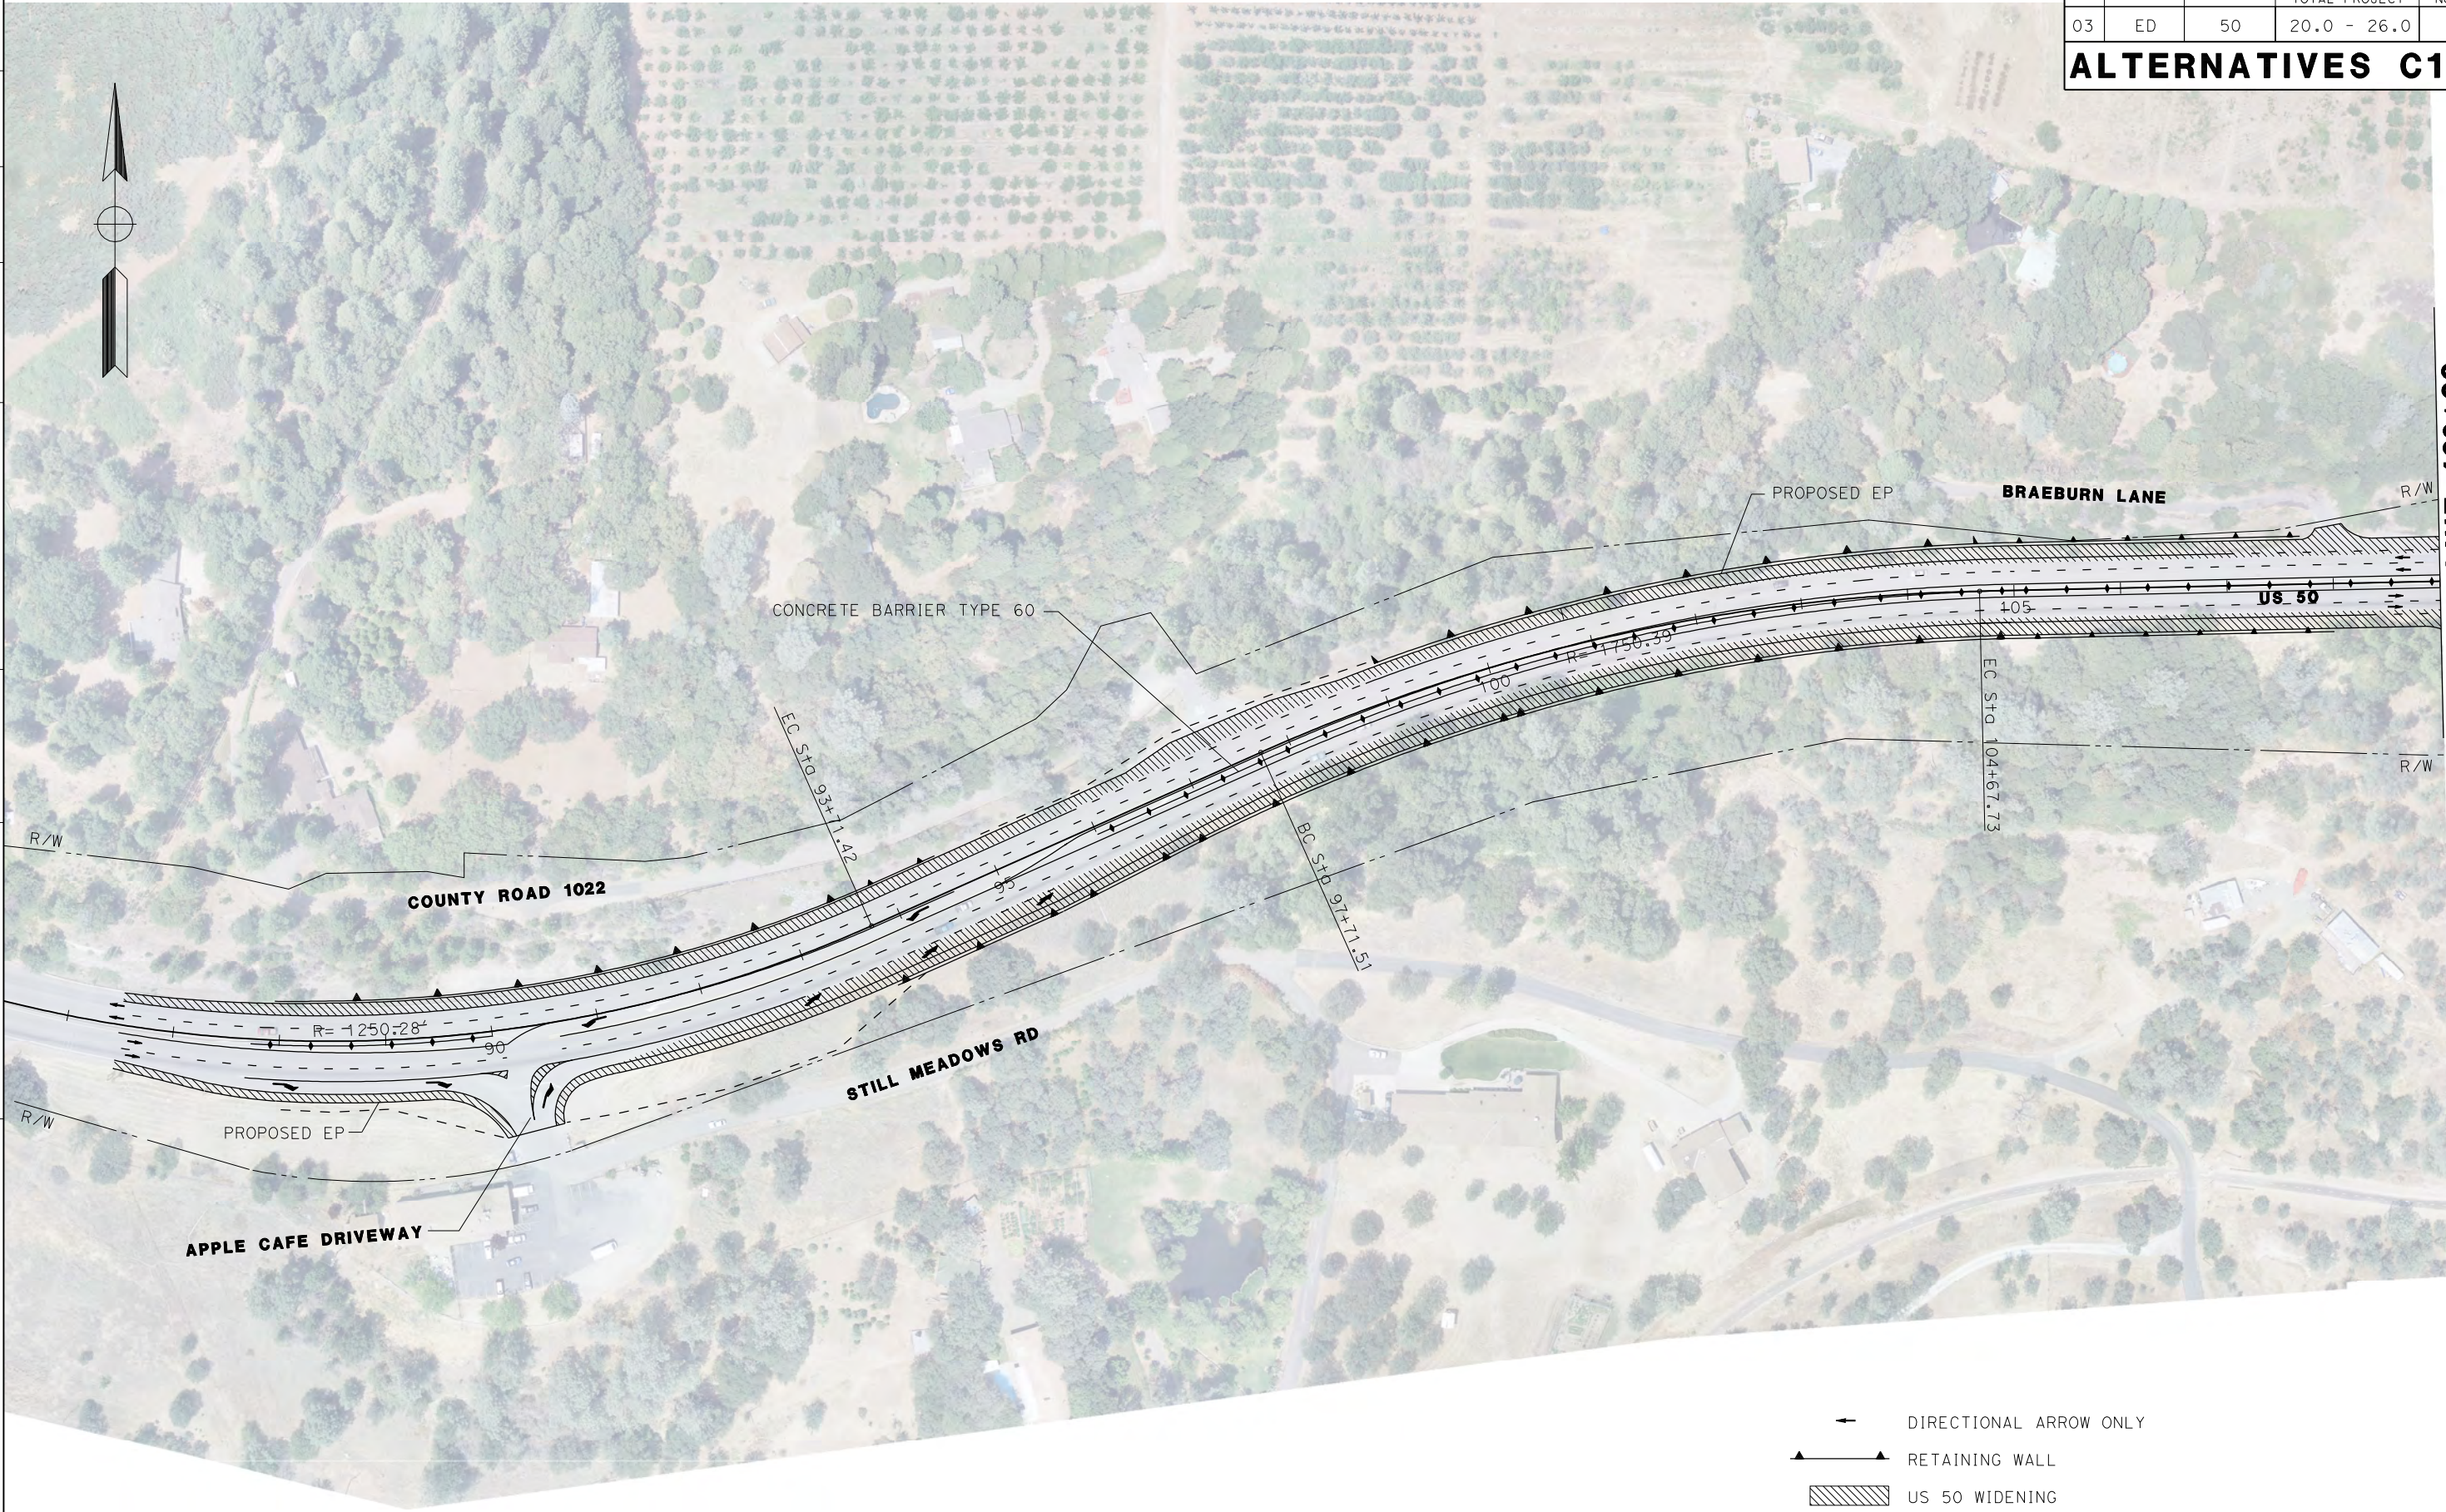

MATCH LINE 109+00

- DIRECTIONAL ARROW ONLY
- RETAINING WALL
- US 50 WIDENING

STATE OF CALIFORNIA - DEPARTMENT OF TRANSPORTATION
Caltrans

LAYOUT

L-1

RELATIVE BORDER SCALE IS IN INCHES

USERNAME => \$USER
DGN FILE => \$REQUEST
CU 03-
EA 4E620K

LAST REVISION DATE PLOTTED => \$DATE
00-00-00 TIME PLOTTED => \$TIME