


Dist	COUNTY	ROUTE	POST MILES TOTAL PROJECT	SHEET No.	TOTAL SHEETS
03	ED	50	20.0 - 26.0		

**ALTERNATIVE B**

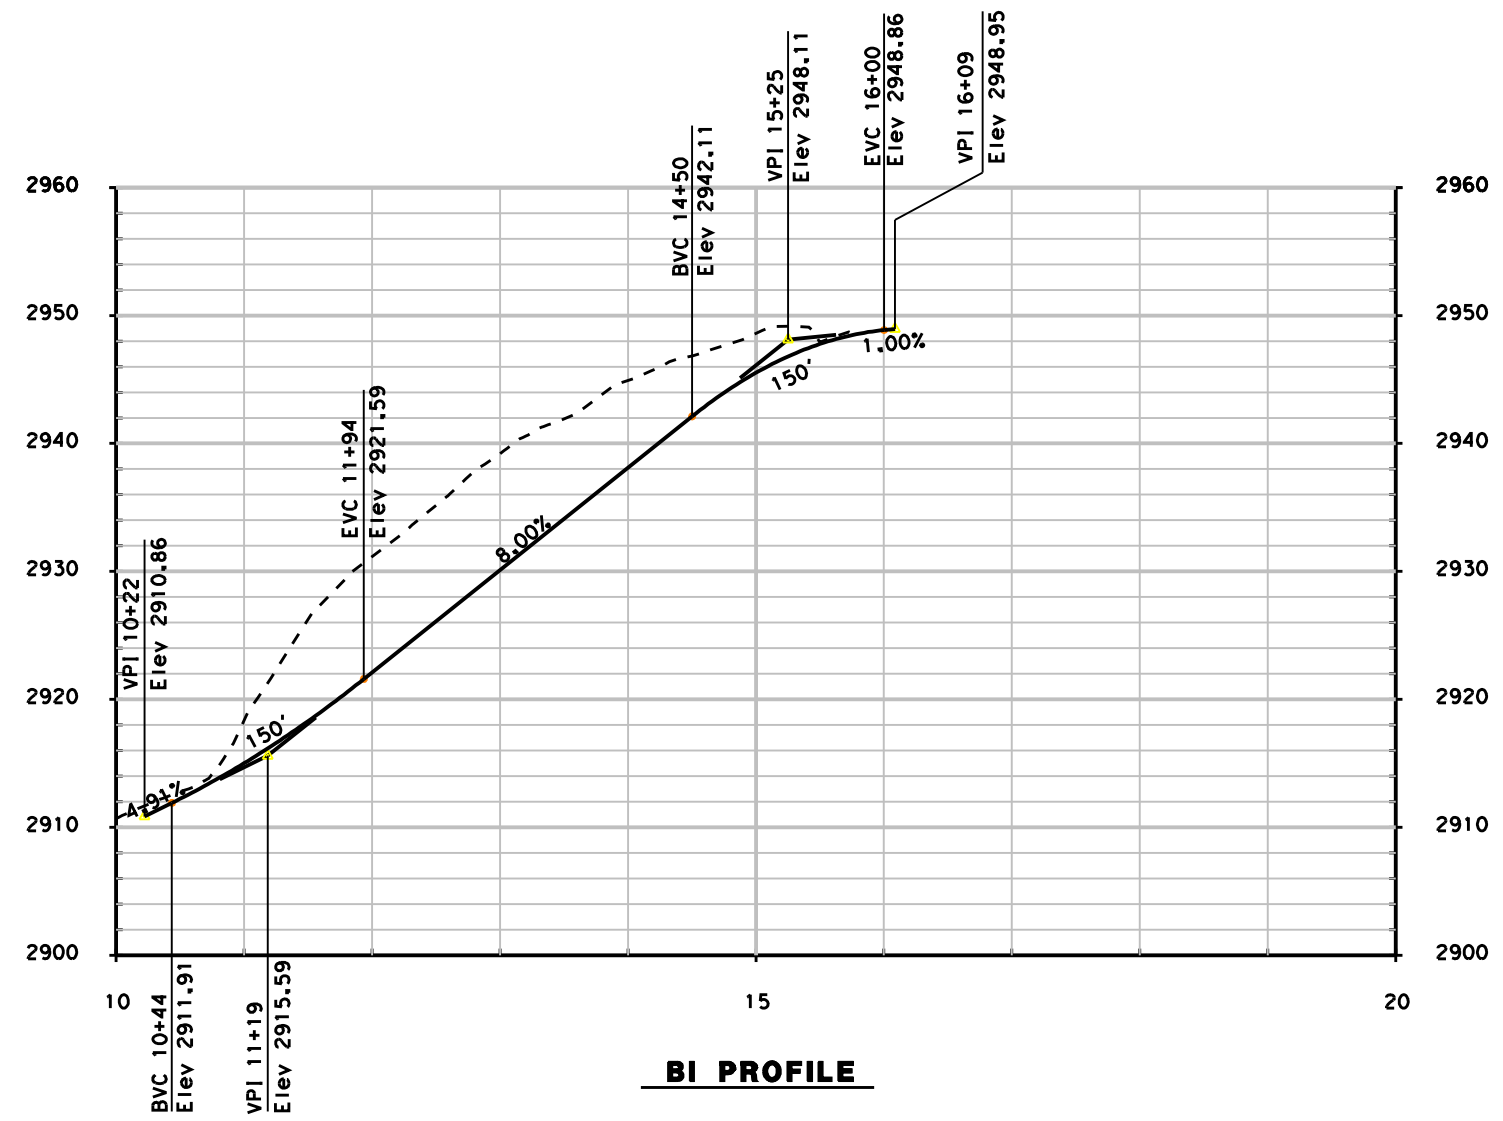

STATE OF CALIFORNIA - DEPARTMENT OF TRANSPORTATION  
**Caltrans**

**PROFILE**

**P-1**

RELATIVE BORDER SCALE 15 IN INCHES

USERNAME => \$USER  
DGN FILE => \$REQUEST

CU 03-

EA 4E620K

LAST REVISION | DATE PLOTTED => \$DATE  
00-00-00 | TIME PLOTTED => \$TIME