





Dist	COUNTY	ROUTE	POST MILES TOTAL PROJECT	SHEET No.	TOTAL SHEETS
03	ED	50	20.0 - 26.0		


ALTERNATIVES C1& C2

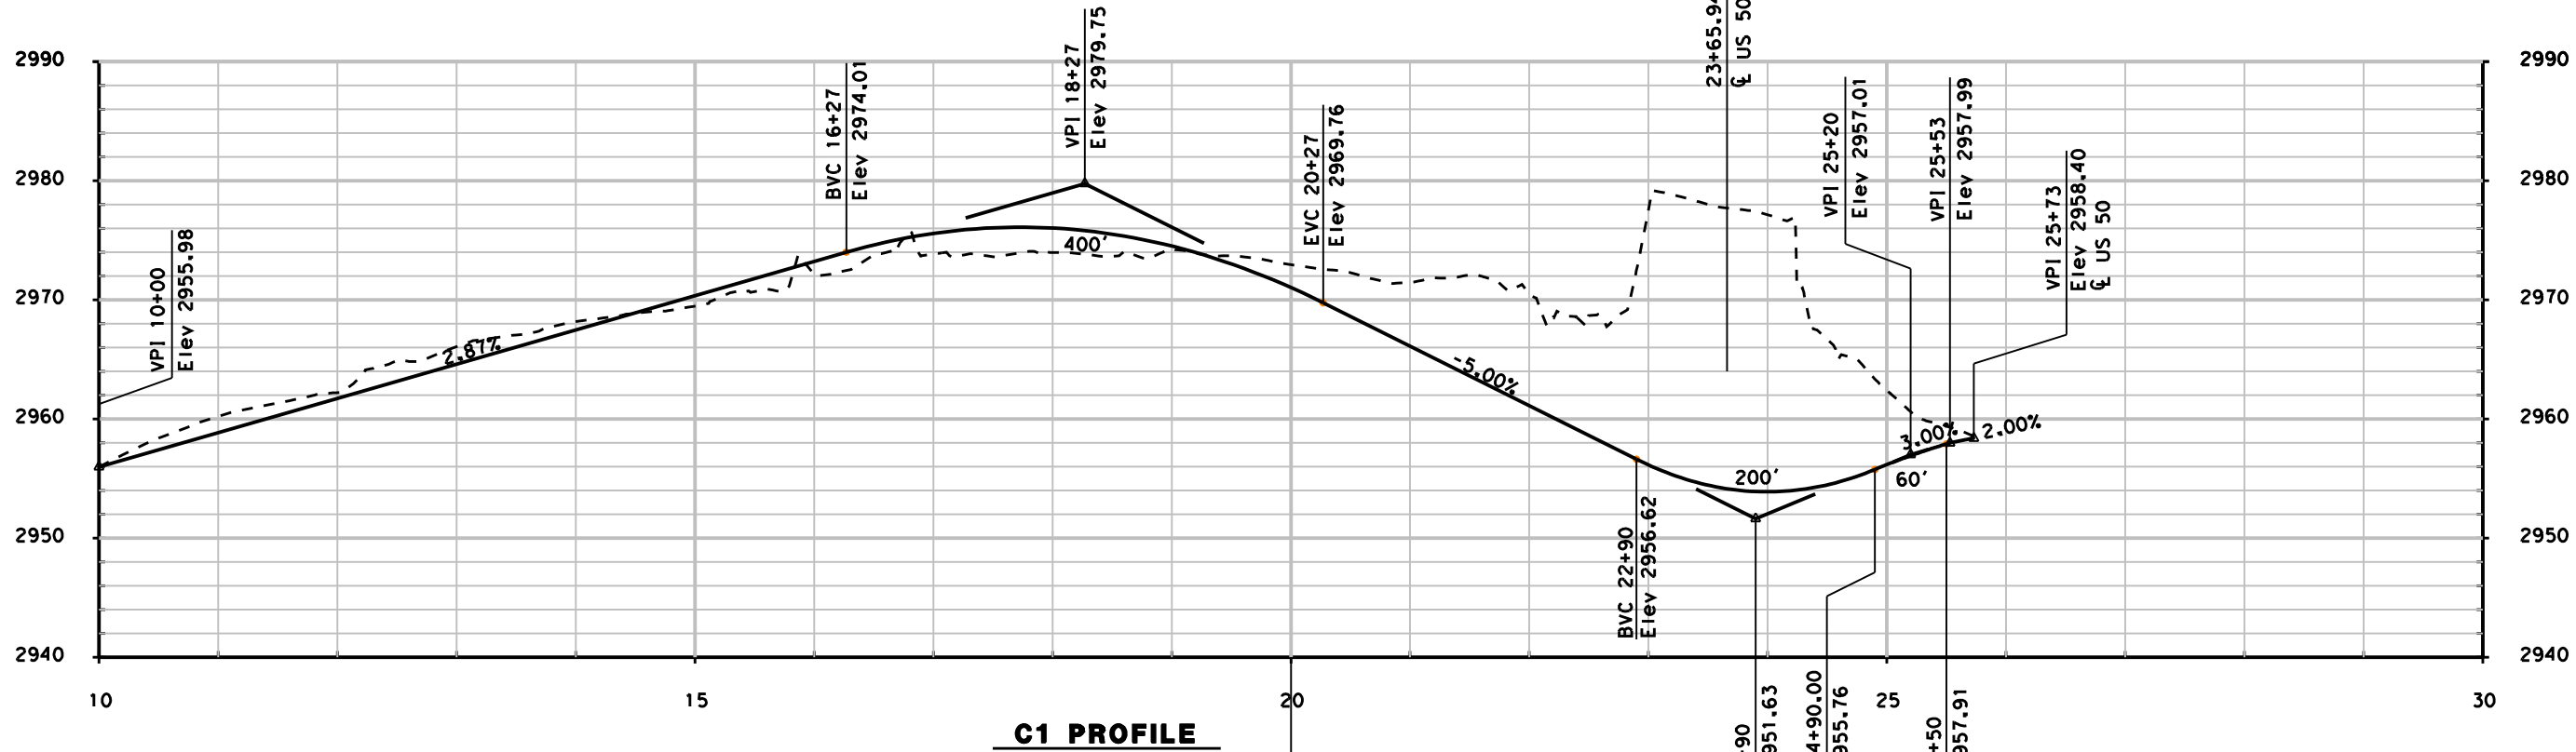

C1 PROFILE

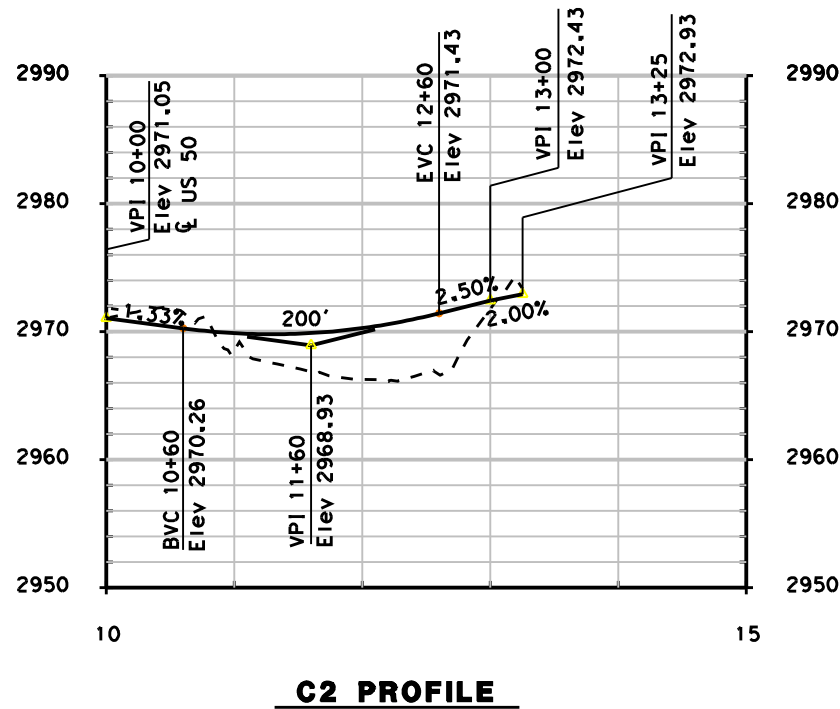

C2 PROFILE

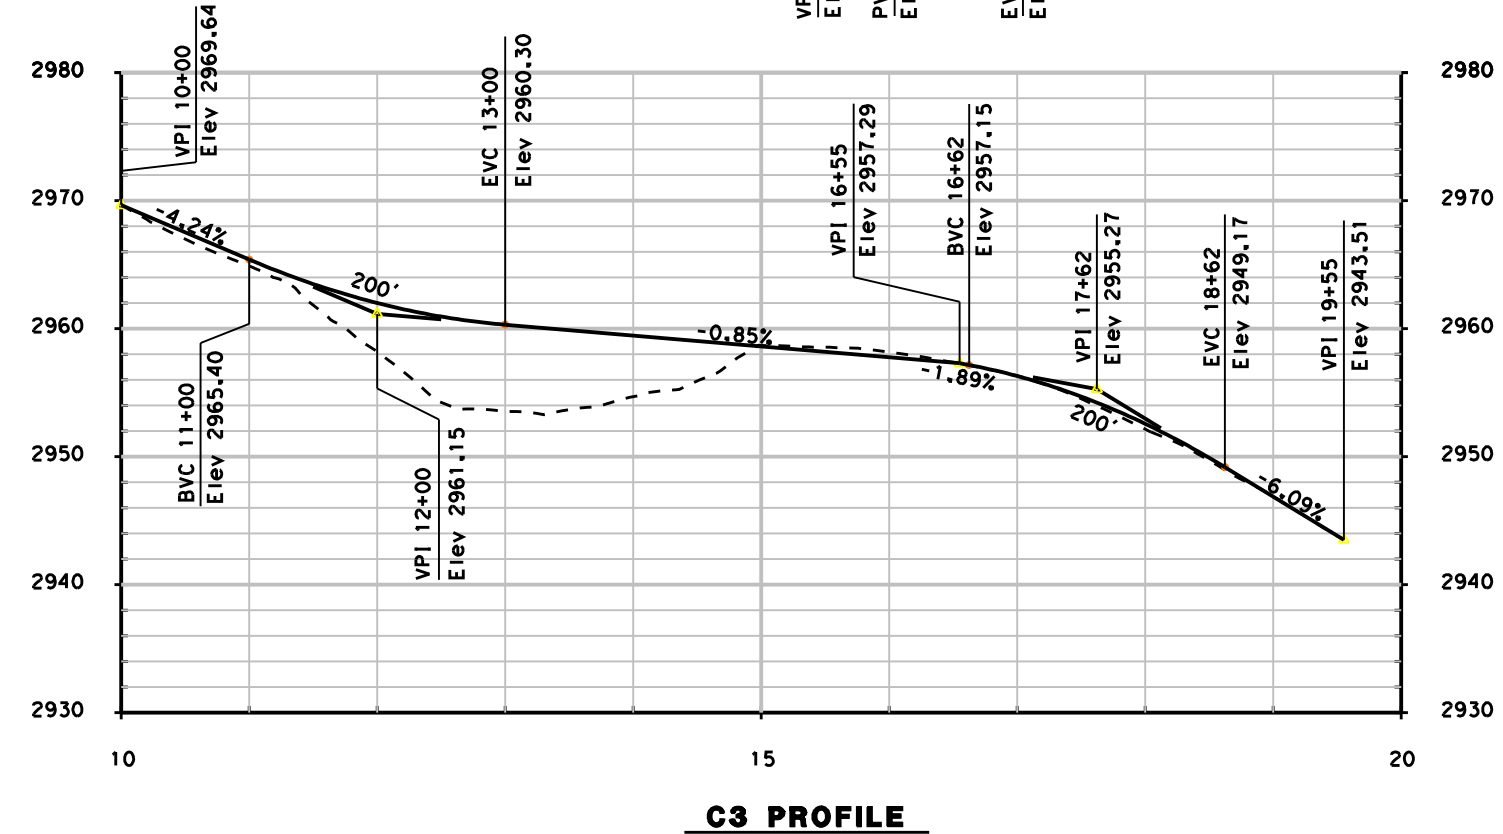

C3 PROFILE

PROFILE