


Dist	COUNTY	ROUTE	POST MILES TOTAL PROJECT	SHEET No.	TOTAL SHEETS
03	ED	50	20.0 - 26.0		

ALTERNATIVE B



- DIRECTIONAL ARROW ONLY
- RETAINING WALL
- US 50 WIDENING

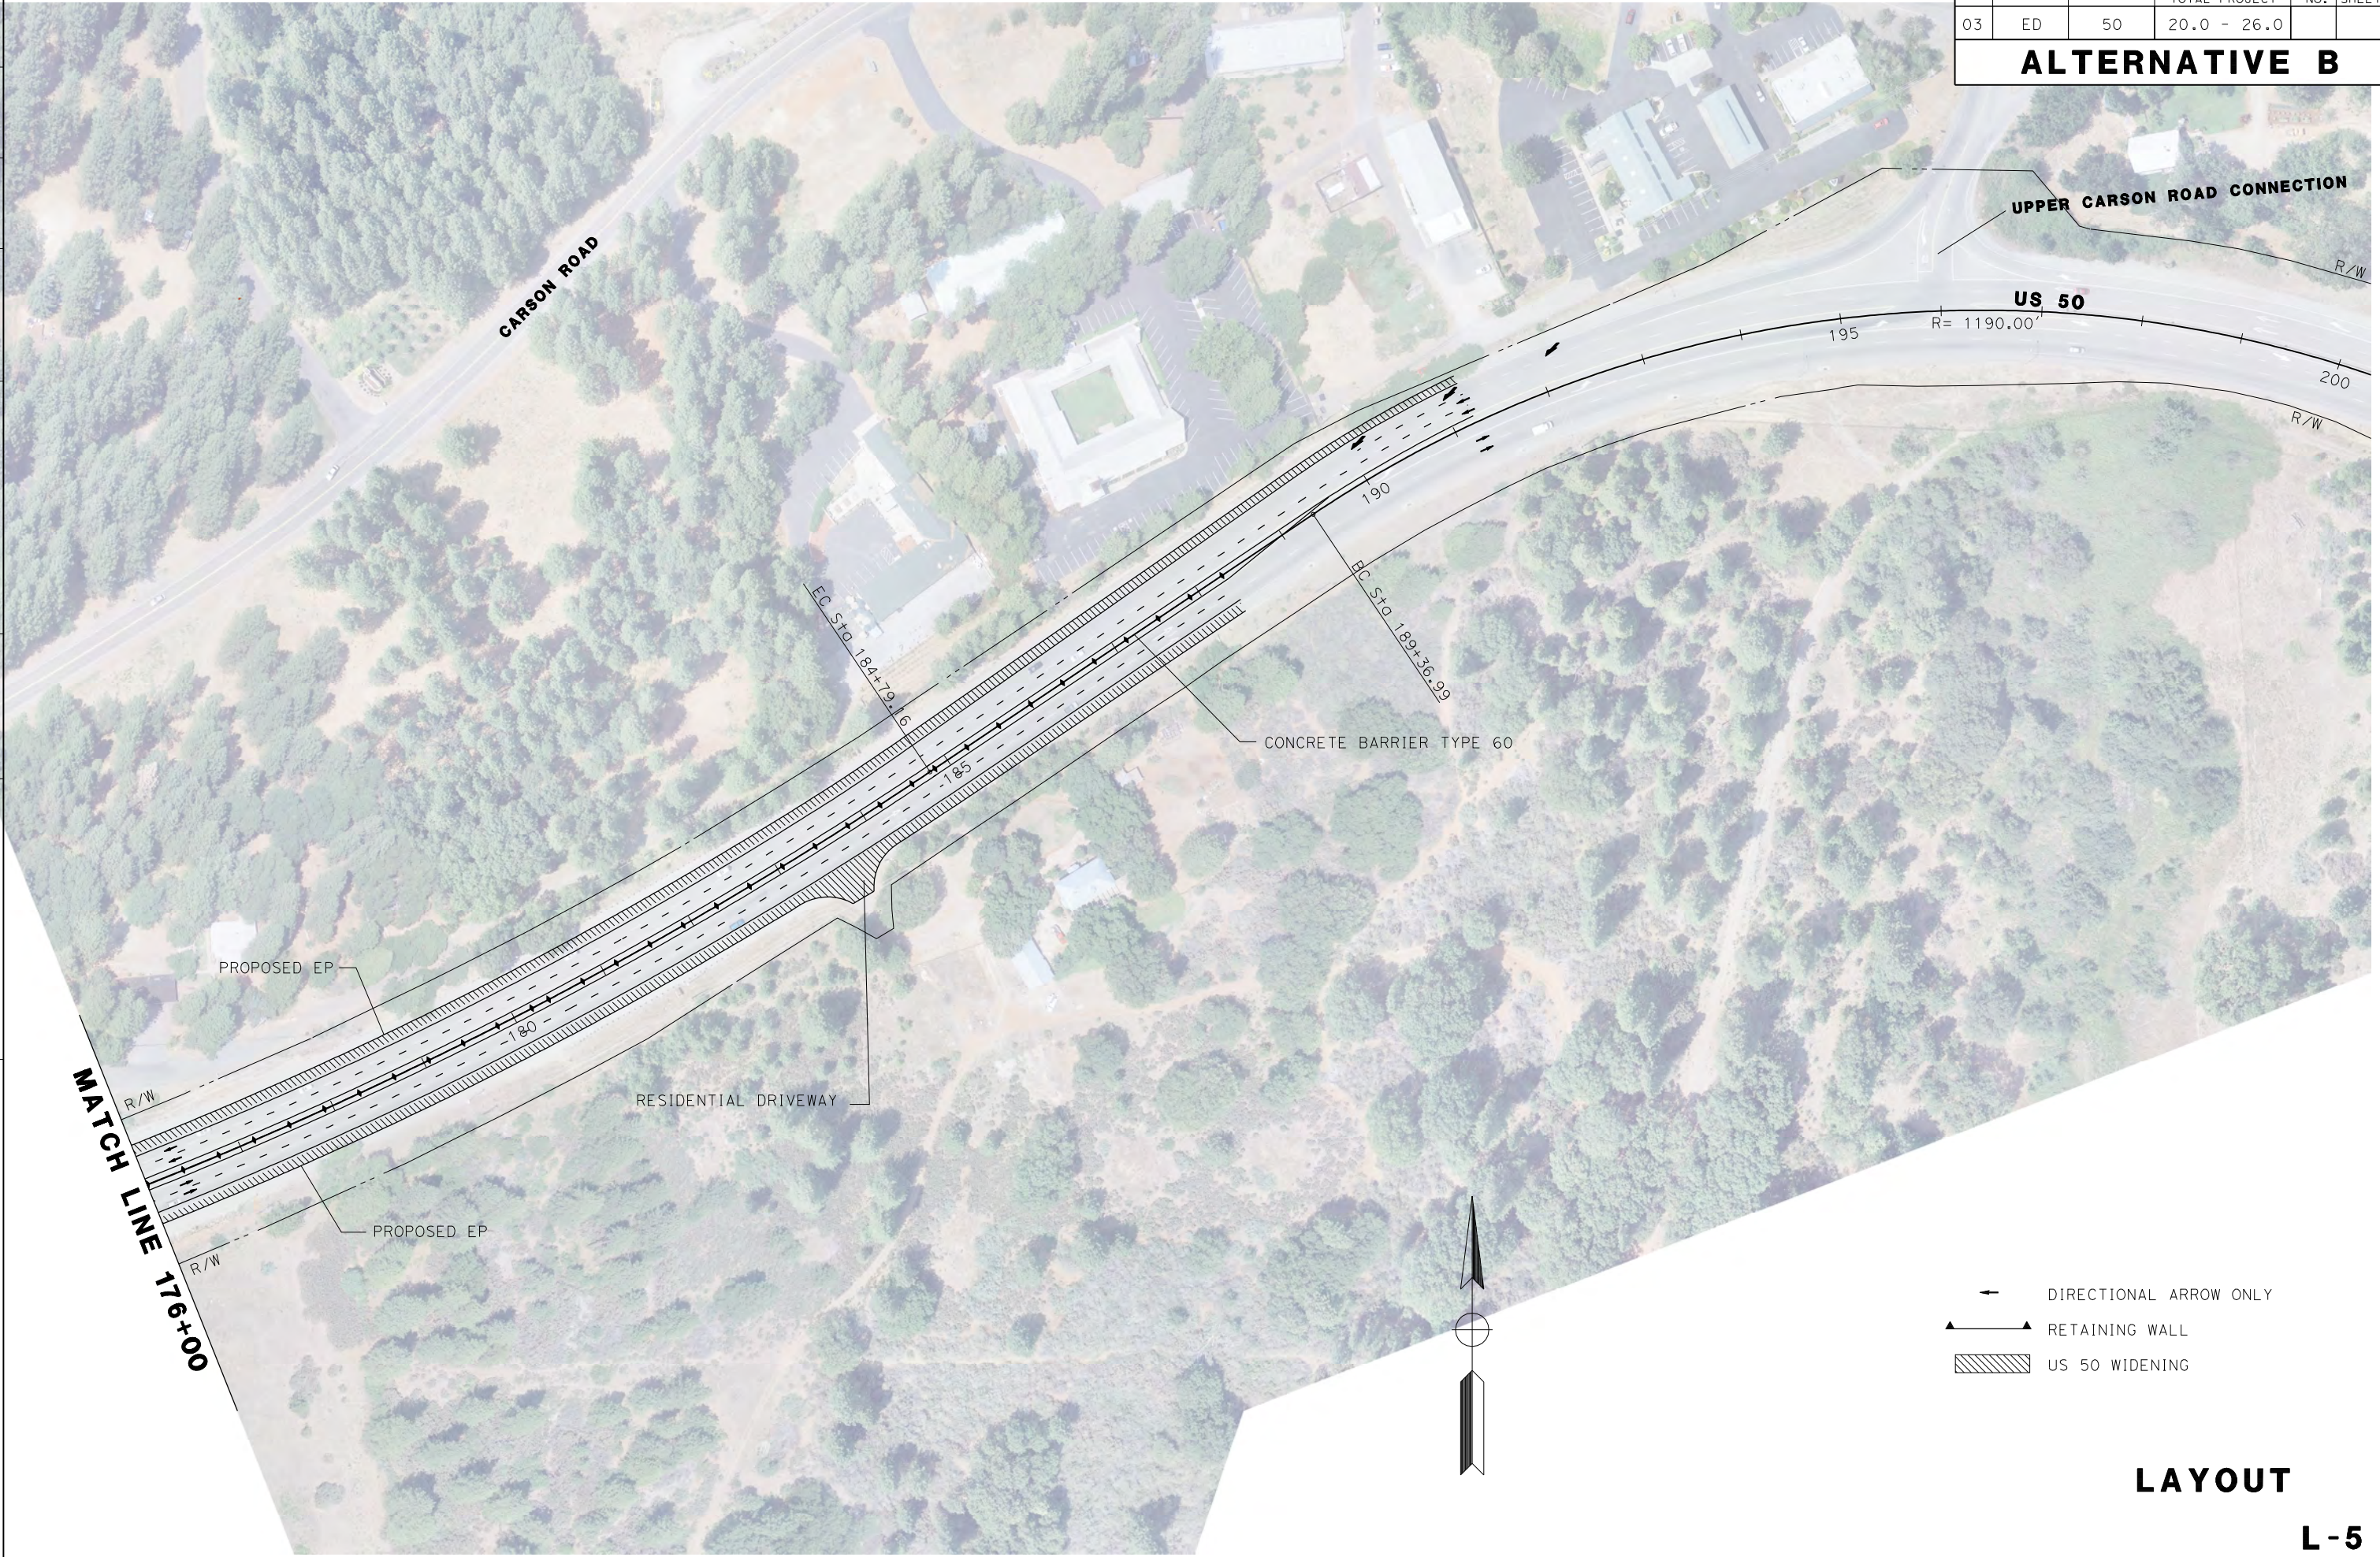

LAYOUT

L-5

STATE OF CALIFORNIA - DEPARTMENT OF TRANSPORTATION

RELATIVE BORDER SCALE IS IN INCHES

USERNAME => \$USER
 DGN FILE => \$REQUEST
 CU 03- EA 4E620K

LAST REVISION | DATE PLOTTED => \$DATE
 00-00-00 | TIME PLOTTED => \$TIME