



Dist	COUNTY	ROUTE	POST MILES TOTAL PROJECT	SHEET No.	TOTAL SHEETS
03	ED	50	20.0 - 26.0		

ALTERNATIVES C1&C2

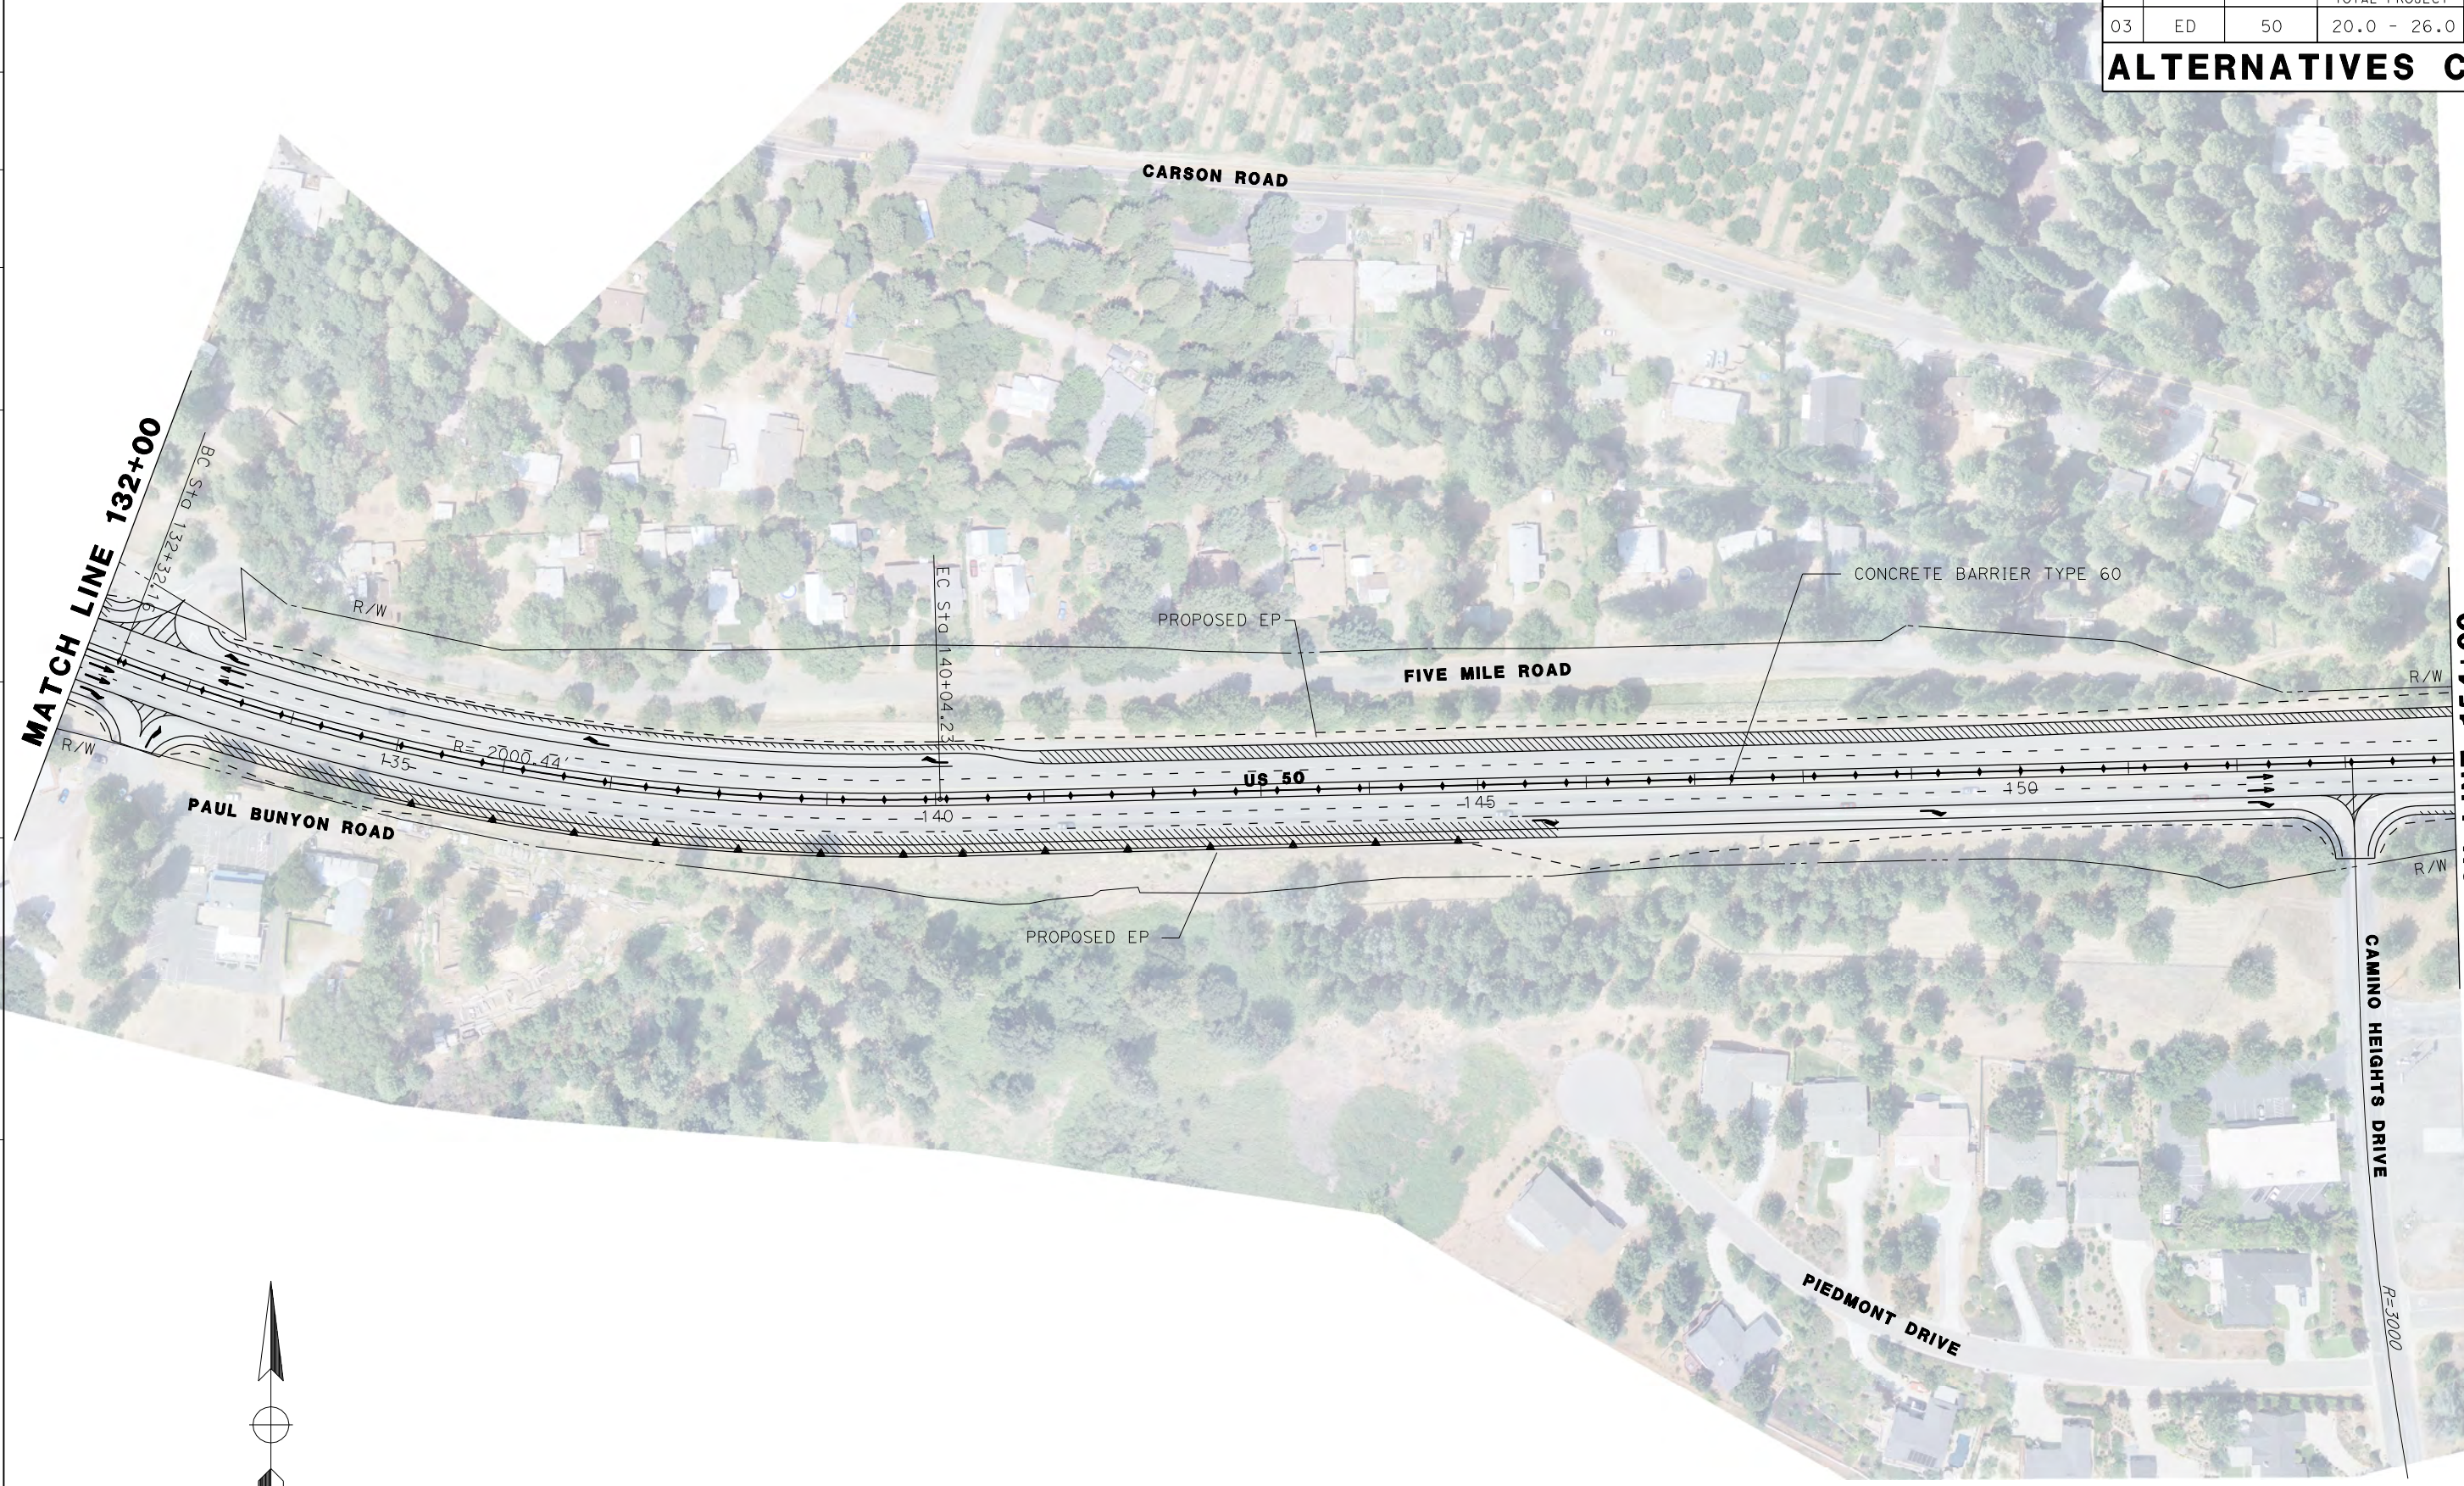

MATCH LINE 132+00

MATCH LINE 154+00

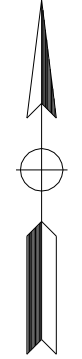

- ← DIRECTIONAL ARROW ONLY
- ▲▲▲ RETAINING WALL
- ▨ US 50 WIDENING

LAYOUT

L-3