


Dist	COUNTY	ROUTE	POST MILES TOTAL PROJECT	SHEET No.	TOTAL SHEETS
03	ED	50	20.0 - 26.0		

**ALTERNATIVE B**

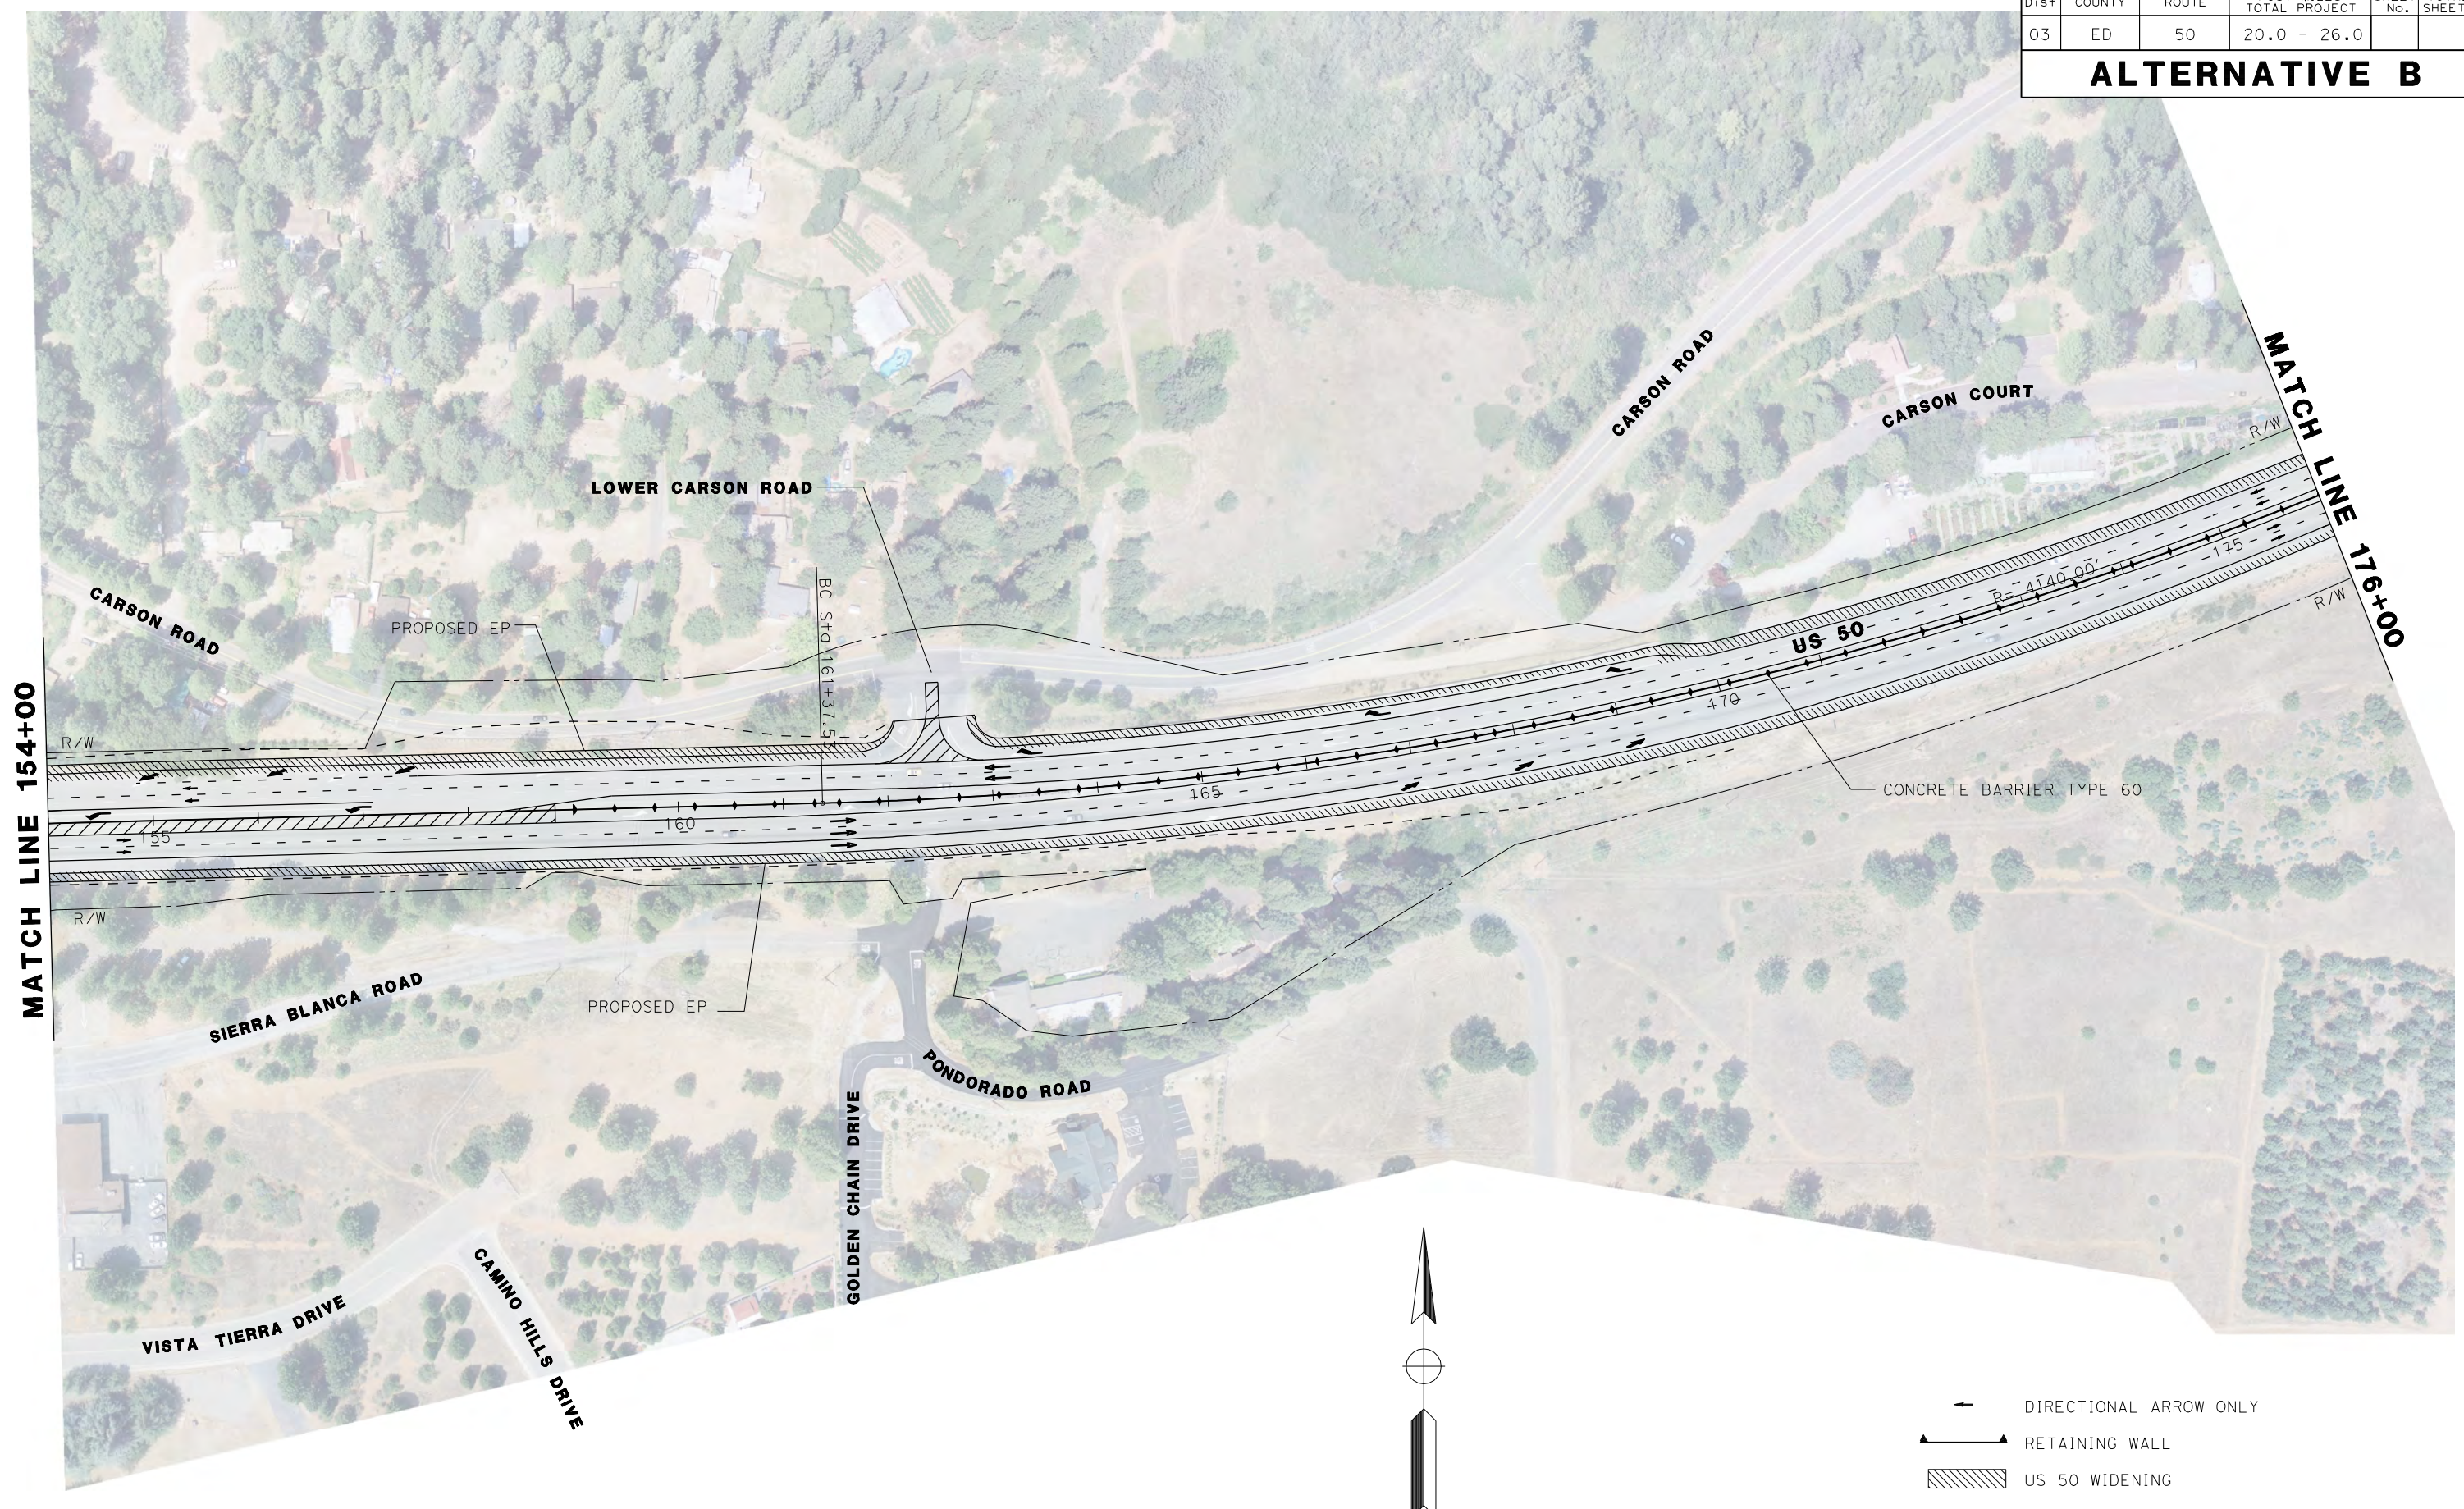

- ← DIRECTIONAL ARROW ONLY
- ▬ RETAINING WALL
- ▨ US 50 WIDENING

**LAYOUT**

**L-4**