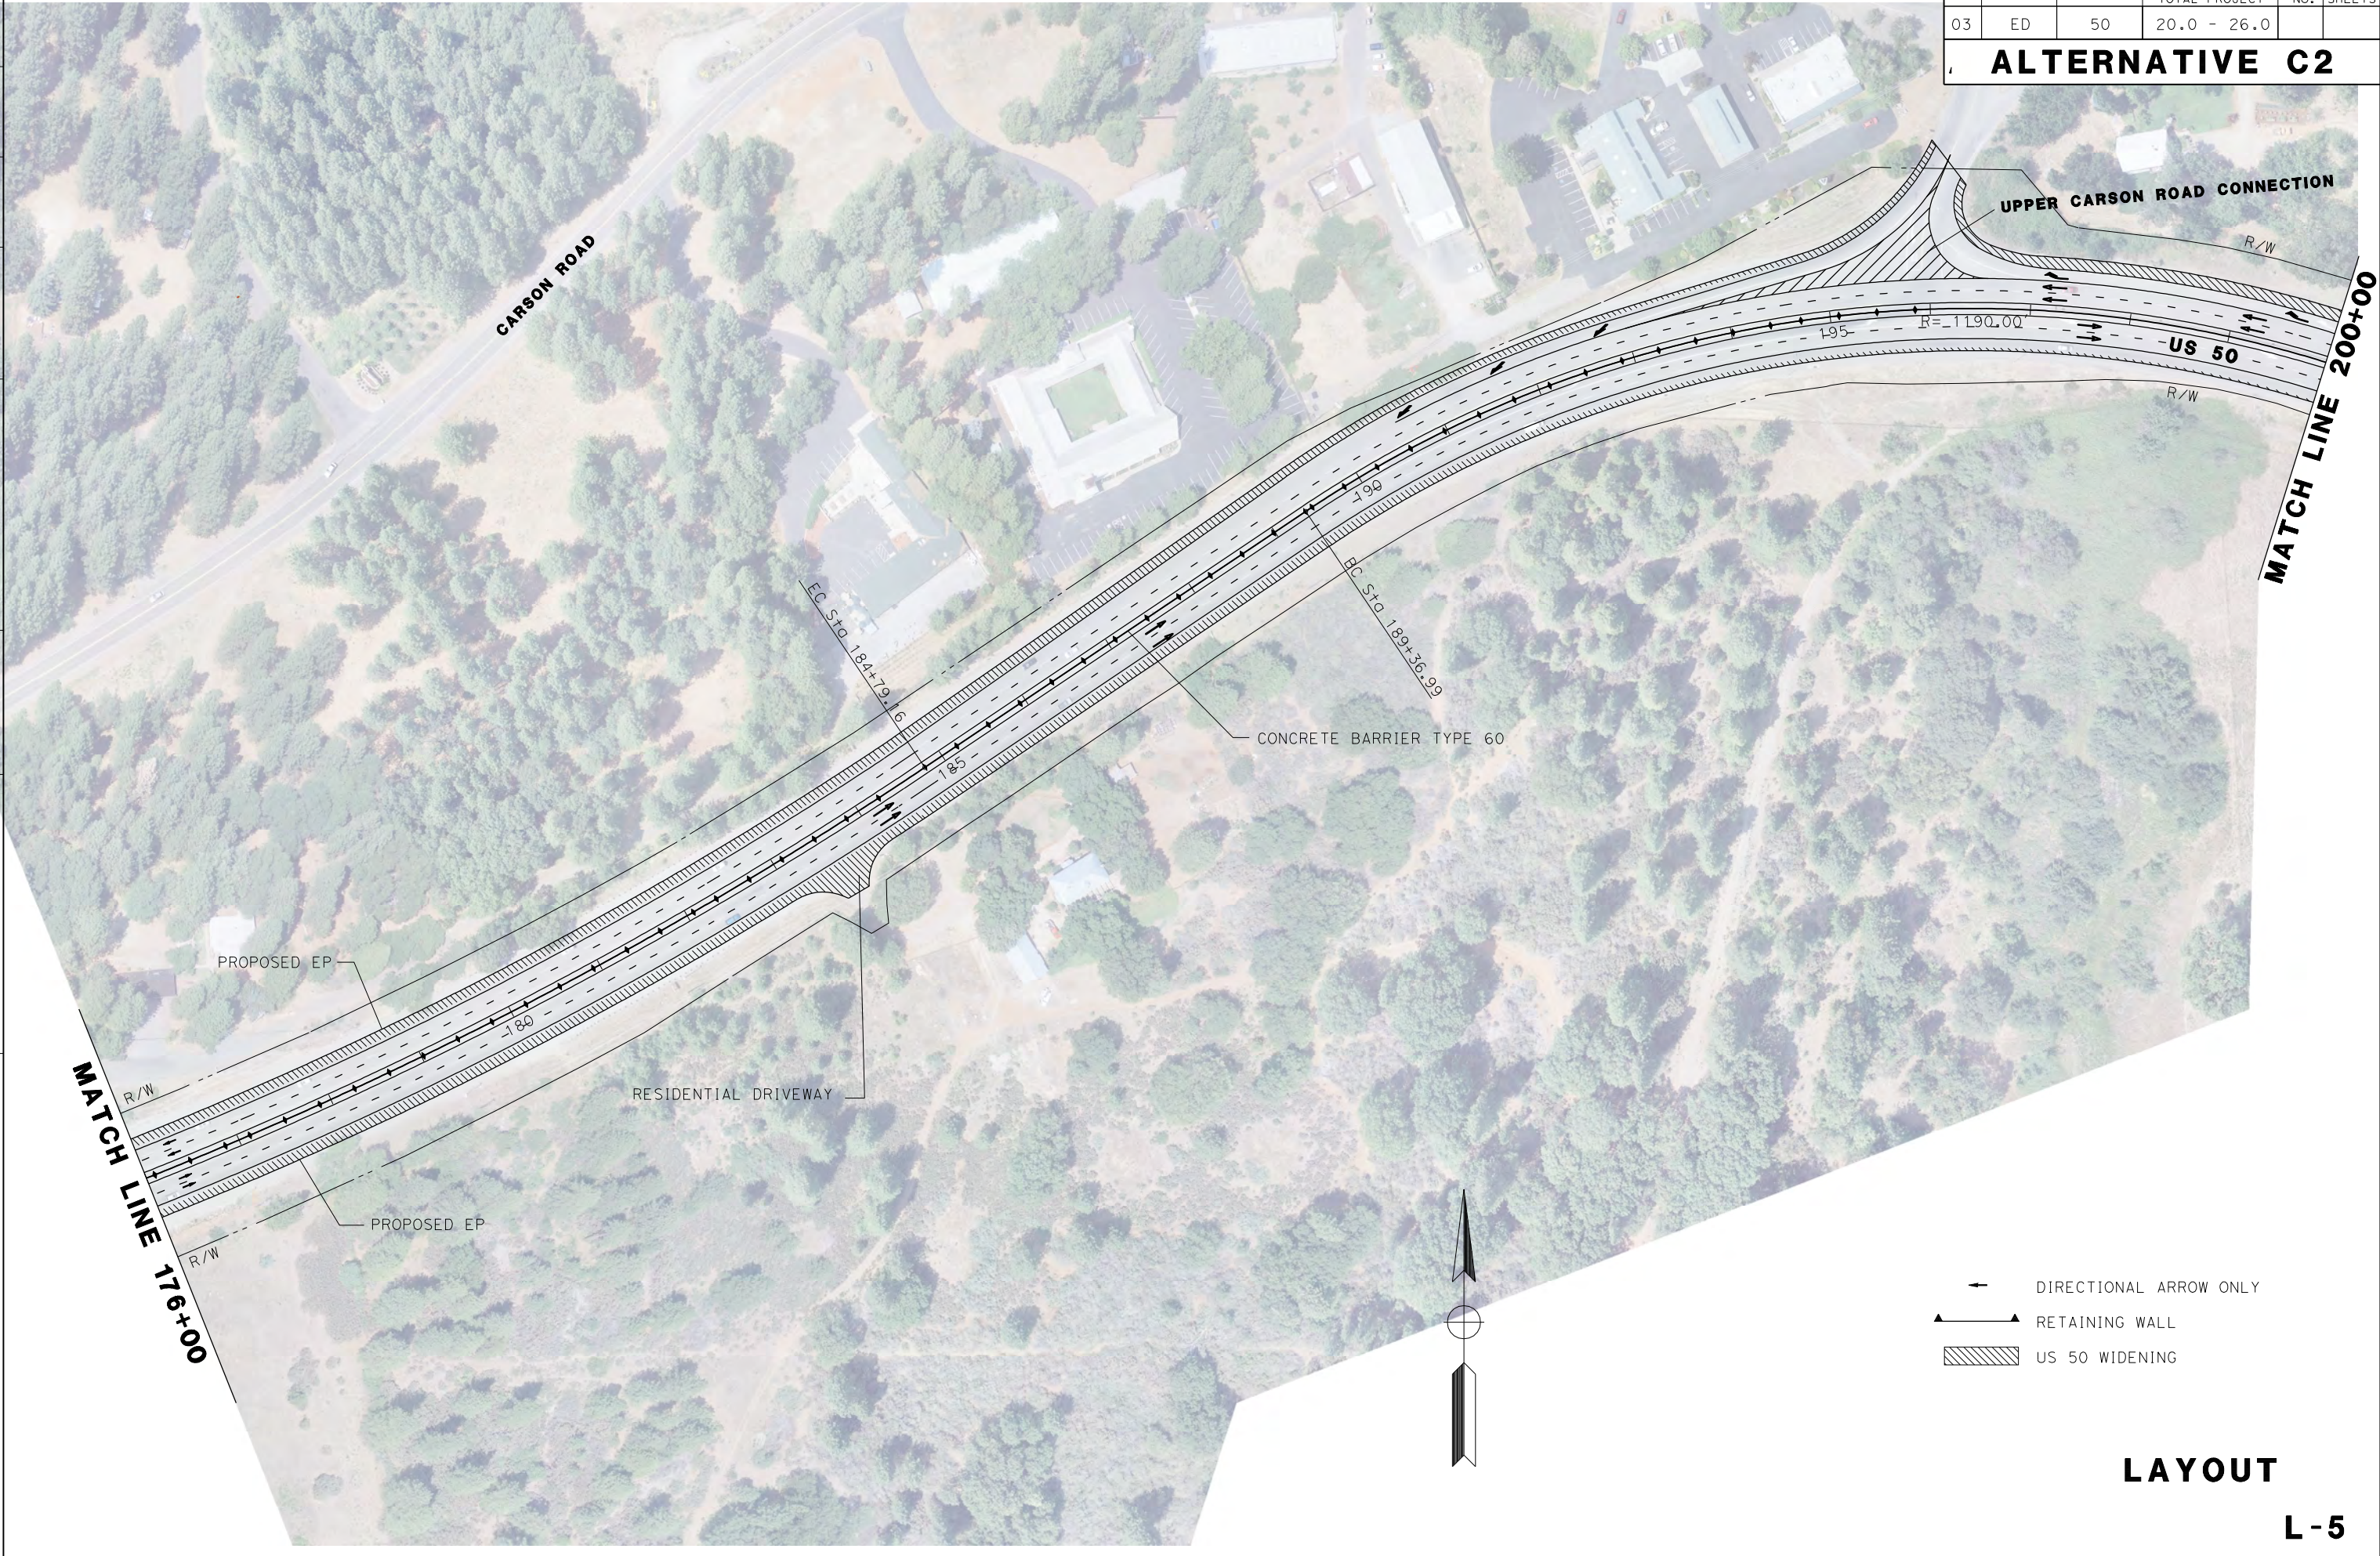
 

 


Dist	COUNTY	ROUTE	POST MILES TOTAL PROJECT	SHEET No.	TOTAL SHEETS
03	ED	50	20.0 - 26.0		

# ALTERNATIVE C2



-  DIRECTIONAL ARROW ONLY
-  RETAINING WALL
-  US 50 WIDENING




## LAYOUT

L-5

STATE OF CALIFORNIA - DEPARTMENT OF TRANSPORTATION  


RELATIVE BORDER SCALE IS IN INCHES



USERNAME => \$USER  
 DGN FILE => \$REQUEST

CU 03- EA 4E620K

LAST REVISION | DATE PLOTTED => \$DATE  
 00-00-00 | TIME PLOTTED => \$TIME